




YORK ELEVATION

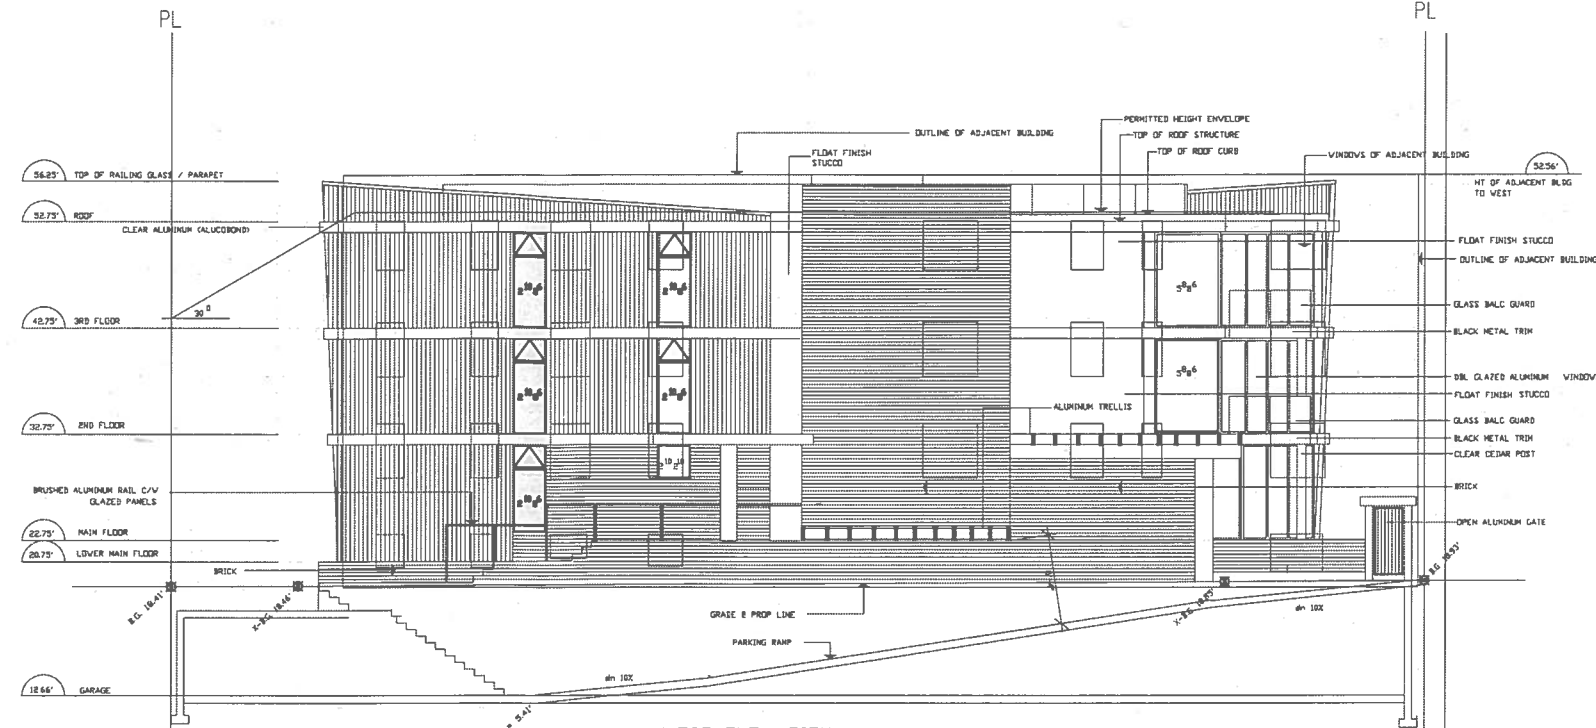

WEST ELEVATION

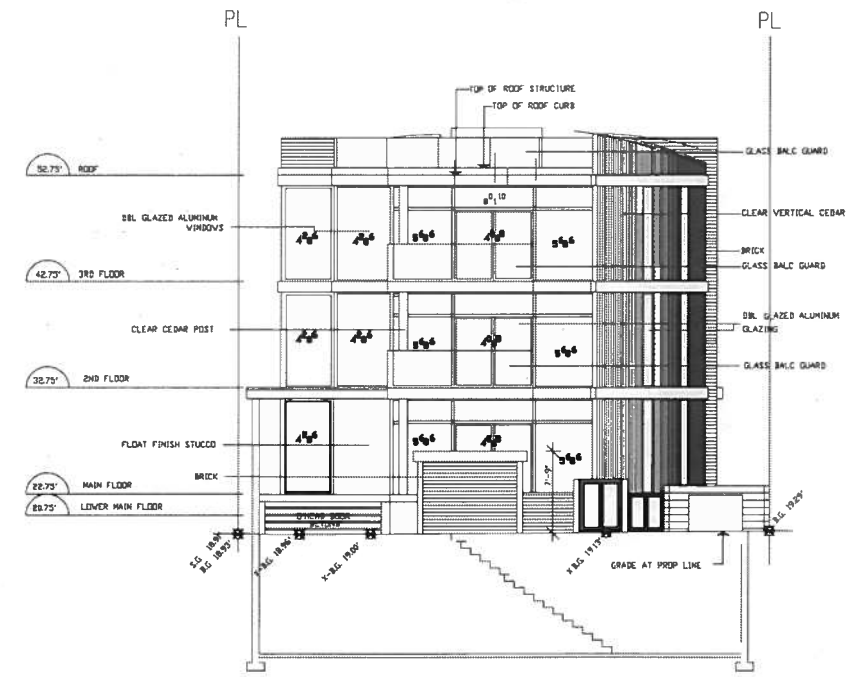

LANE ELEVATION

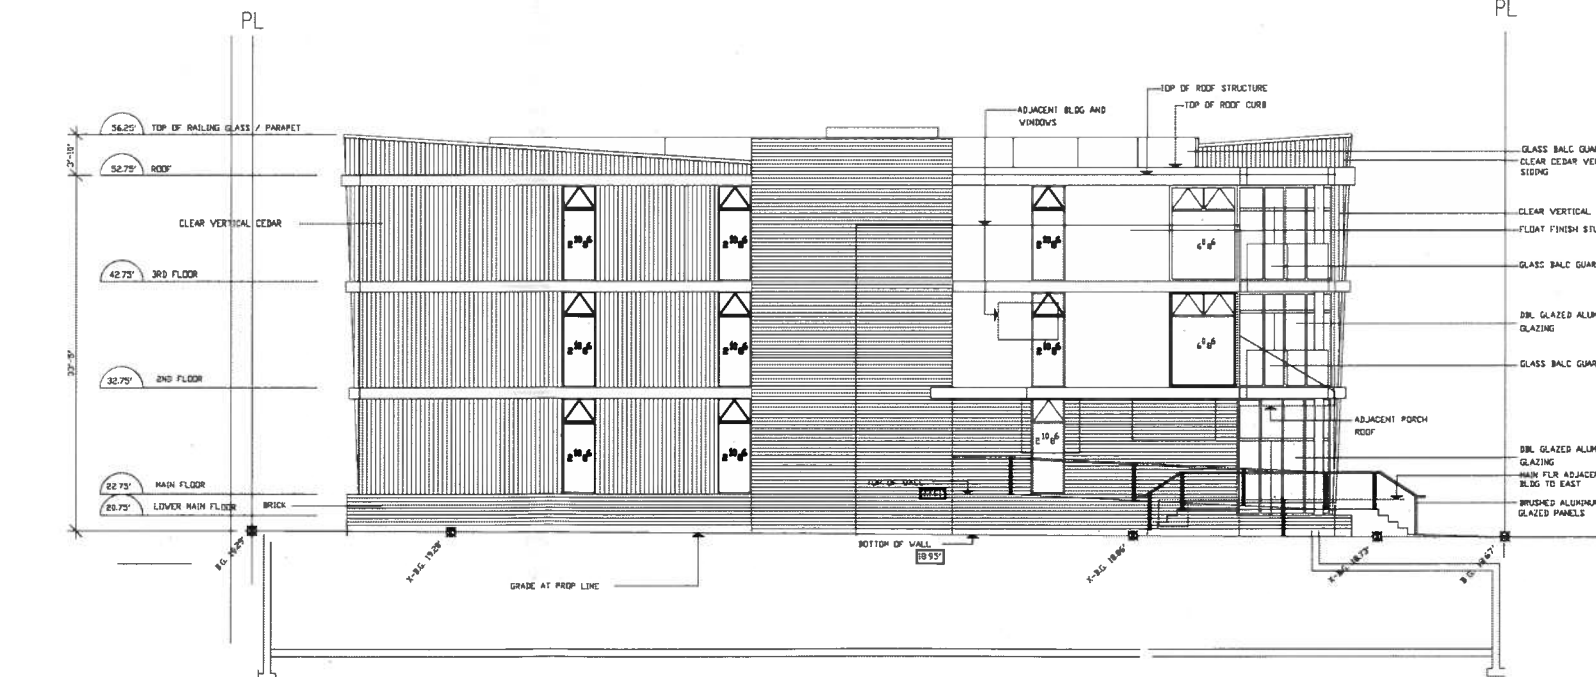

EAST ELEVATION

| No. | Date      | Description         | Dwn. |
|-----|-----------|---------------------|------|
| 6   | MAR 31/09 | Revision for IP     |      |
| 5   | JAN 28/09 | REVISED PRELIMINARY |      |
| 4   | DEC 4/08  | REVISED PRELIMINARY |      |
| 3   | NOV 18/08 | REVISED PRELIMINARY |      |
| 2   | OCT 18/08 | REVISED PRELIMINARY |      |
| 1   | MAY 4/08  | PRELIMINARY         |      |

Copyright Reserved  
 This plan and design are, and at all times remain the exclusive property of H.R. Hatch Architect Ltd. and may not be used or reproduced without written consent. Written dimensions shall have precedence over scaled dimensions. Contractor shall verify and be responsible for all dimensions and conditions on the job and this office shall be informed of any variations from the dimensions and conditions shown on the drawings.

**H.R.HATCH.ARCHITECT.LTD**  
 Design - Planning - Research



302-228 East Georgia St. Vancouver, B.C. V6A 1Z7  
 Tel: (604) 261-2347  
 Fax: (604) 261-2349

|            |      |
|------------|------|
| Consultant |      |
| Seal       | Seal |

Project  
 2024 YORK AVE  
 SIX RESIDENCES  
 Location  
 2024 YORK AVENUE  
 VANCOUVER, B.C.

Drawing Title  
 ELEVATIONS

|                    |              |             |
|--------------------|--------------|-------------|
| Drawn              | Project No.  | 2802        |
| Check              | Appr.        |             |
| Issued Date        | Date         | Drawing No. |
| Scale              | 1/4" = 1'-0" | A4          |
| Reproduction Scale |              |             |